


LEGEND			
Smoke Detector		Fire Exit	
Fire Ext. Water		Licensable Area	

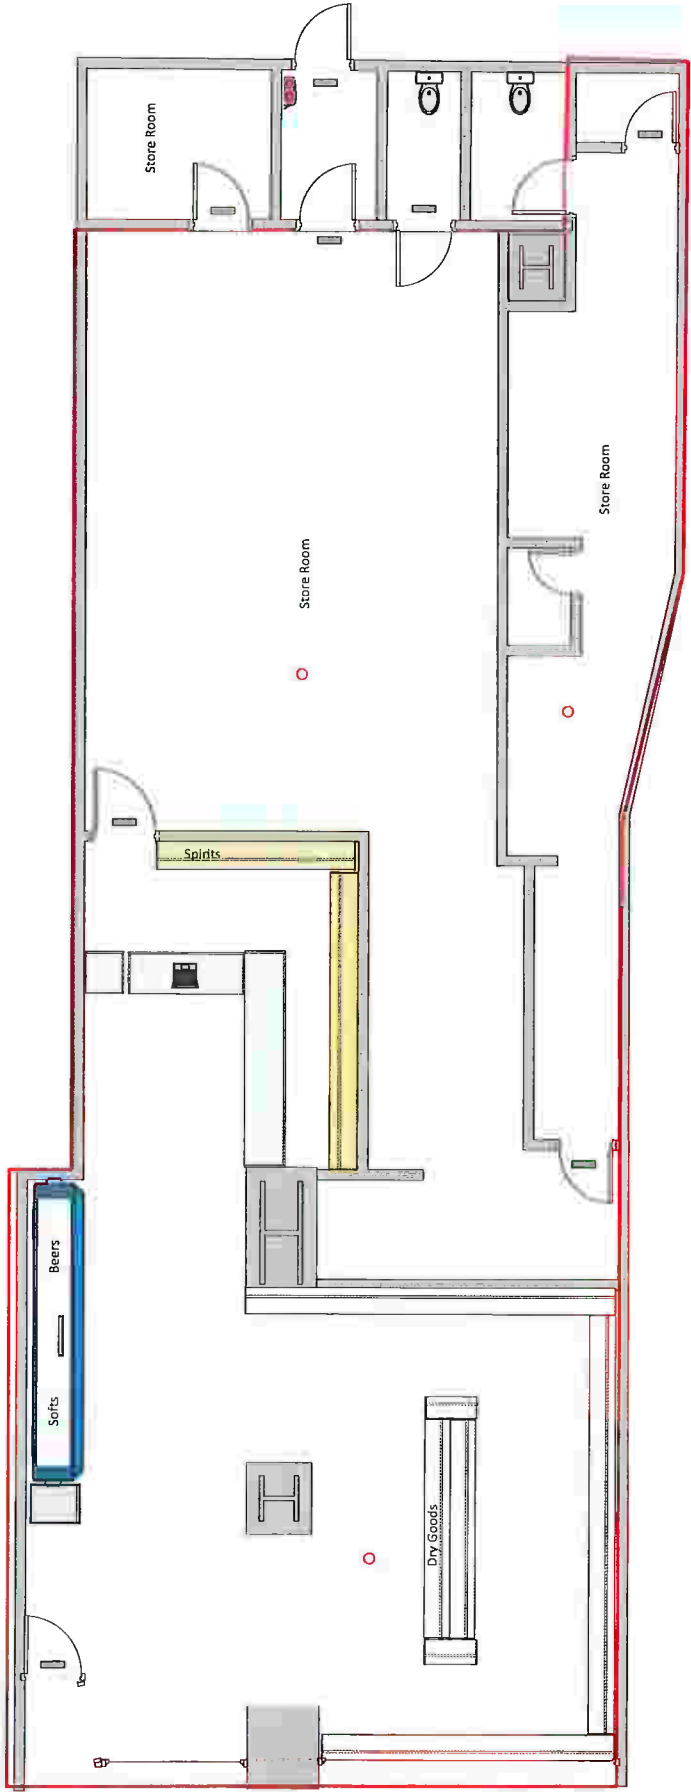

Drawing Purpose	PREMISES LICENCE APPLICATION			Name of Premises The White Shop	Premises Address 7-9 High Street, Llangefni, LL77 7LT	SCALE 1-100
	Drawing Details	The purpose of this drawing is for the submission of a Premises Licence Application. All Measurements have been drawn in millimeters. This drawing is not be used for the intention of any building, shop fitting or construction purposes.				